

d:\drawing files\blu3.dwg

TTRO for speed reduction

BELLBROOK
INDUSTRIAL
ESTATE

Enabling Works Speed
Limit Reduction 60mph -
30mph
Planned date 17/08/20 to 26/02/21

Uckfield

B2102

New Town


RIDGEWOOD

Eastbourne Rd

Leves Rd


A22

A26



H W Martin (Traffic Management) Ltd.
Head Office:
Fordbridge Lane
Blackwell
Alfreton
Derbyshire
DE55 5JY
Telephone: 01773 813213
Fax: 01773 813331
www.hwmartin.com

Member of the
TMCA
TRAFFIC MANAGEMENT
CONTRACTORS ASSOCIATION



AMBER LANGIS
UNIT 5&10 MILL PLACE
PLATT IND ESTATE
MAIDSTONE ROAD
SEVENOAKS
TN15 8FD
TEL: 01732 783980
FAX: 01732 780941
WEB: www.amberlangis.com

Additional Information:







All drawings are compliant with


Safety at Street Works
and Road Works

A Code of Practice

Drawing Keys:

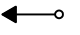KEY

-  Traffic sign
-  Traffic cone
-  Traffic signals to Diagram 3000.1
-  Working Space
-  Safety Zone
-  Pedestrian Barrier

SAFETY ZONE DIMENSIONS 

Permanent speed limit 30mph or less

Sideways safety zone 0.5m

Longways safety zone 0.5m



(Dimensions are minima)

Client.



Type of works: Speed Reduction

Title of Scheme/Project: A22 Ridgewood Farm Temporary Speed Limit Reduction

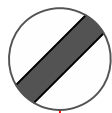Name of drawing.	Speed limit of road.	Speed limit reduction
A22 Ridgewood Farm		

Drawing Number. BORO-AL004

Date Drawn: 02/07/19	Date Checked: 02/07/19	Date Approved: 02/07/19
Drawn by: Paul Crerand	Checked by: Jeff Cornwell	Approved by: Simon Camm


Current revision	1	
------------------	---	--

See previous revisions below.

Rev	Details:	Date:
1	Tm Signage Added	02/07/19

Original Drawing size	A3	Scale	NTS
-----------------------	----	-------	-----

This drawing is the property of the H W Martin group of companies, no part of this drawing may be reproduced in any form without prior permission.

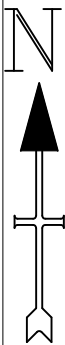

d:\drawing files\blu3.dwg

WORKS
ACCESS

WORKS
EXIT

Signs to be positioned
accordingly on site

Phase 1 Two way
Signals manual
controlled off peak
working
0930-1600
From 24/08/20 for
2 weeks 4 days
duration

Shuttle lane running will
be a minimum of 3.25 metres

Island removal for
new temporary road
construction

MARTIN

Member of the
TMCA
TRAFFIC MANAGEMENT
CONTRACTORS ASSOCIATION

H W Martin (Traffic Management) Ltd.

Head Office:
Fordbridge Lane
Blackwell
Alfreton
Derbyshire
DE55 5JY
Telephone: 01773 813213
Fax: 01773 813331
www.hwmartin.com

UNIT 5&10 MILL PLACE
PLATT IND ESTATE
MAIDSTONE ROAD
SEVENOAKS
TN15 8FD
TEL: 01732 783980
FAX: 01732 780941
WEB: www.amberlangis.com

Additional Information:

All drawings are compliant with

Safety at Street Works
and Road Works

A Code of Practice

Drawing Keys:

KEY

- Traffic sign
- Traffic cone
- Traffic signals to Diagram 3000.1
- Working Space
- Safety Zone
- Pedestrian Barrier

S

SAFETY ZONE DIMENSIONS
Permanent speed limit 60mph
Sideways safety zone 1.2m
Longways safety zone 60m
(Dimensions are minima)

Client.

Type of works: 2 Way Traffic Lights

Title of Scheme/Project: A22 Ridgewood Farm
New Roundabout Construction

Name of drawing.	Speed limit of road.	Speed limit reduction
Layby Segregation Island Removal & Carriageway Reinsate		

Drawing Number. BORO-A22-AL002


Date Drawn: 05/08/19	Date Checked: 05/08/19	Date Approved: 05/08/19
Drawn by: Paul Crerand	Checked by: Jeff Cornwell	Approved by: Simon Camm


Current revision 1

See previous revisions below.		
Rev	Details:	Date:
1	Tm Signage Added (Roundabout Construction) Phase 1	05/08/19

Original Drawing size	A3	Scale	NTS
-----------------------	----	-------	-----


This drawing is the property of the H W Martin group of companies, no part of this drawing may be reproduced in any form without prior permission.

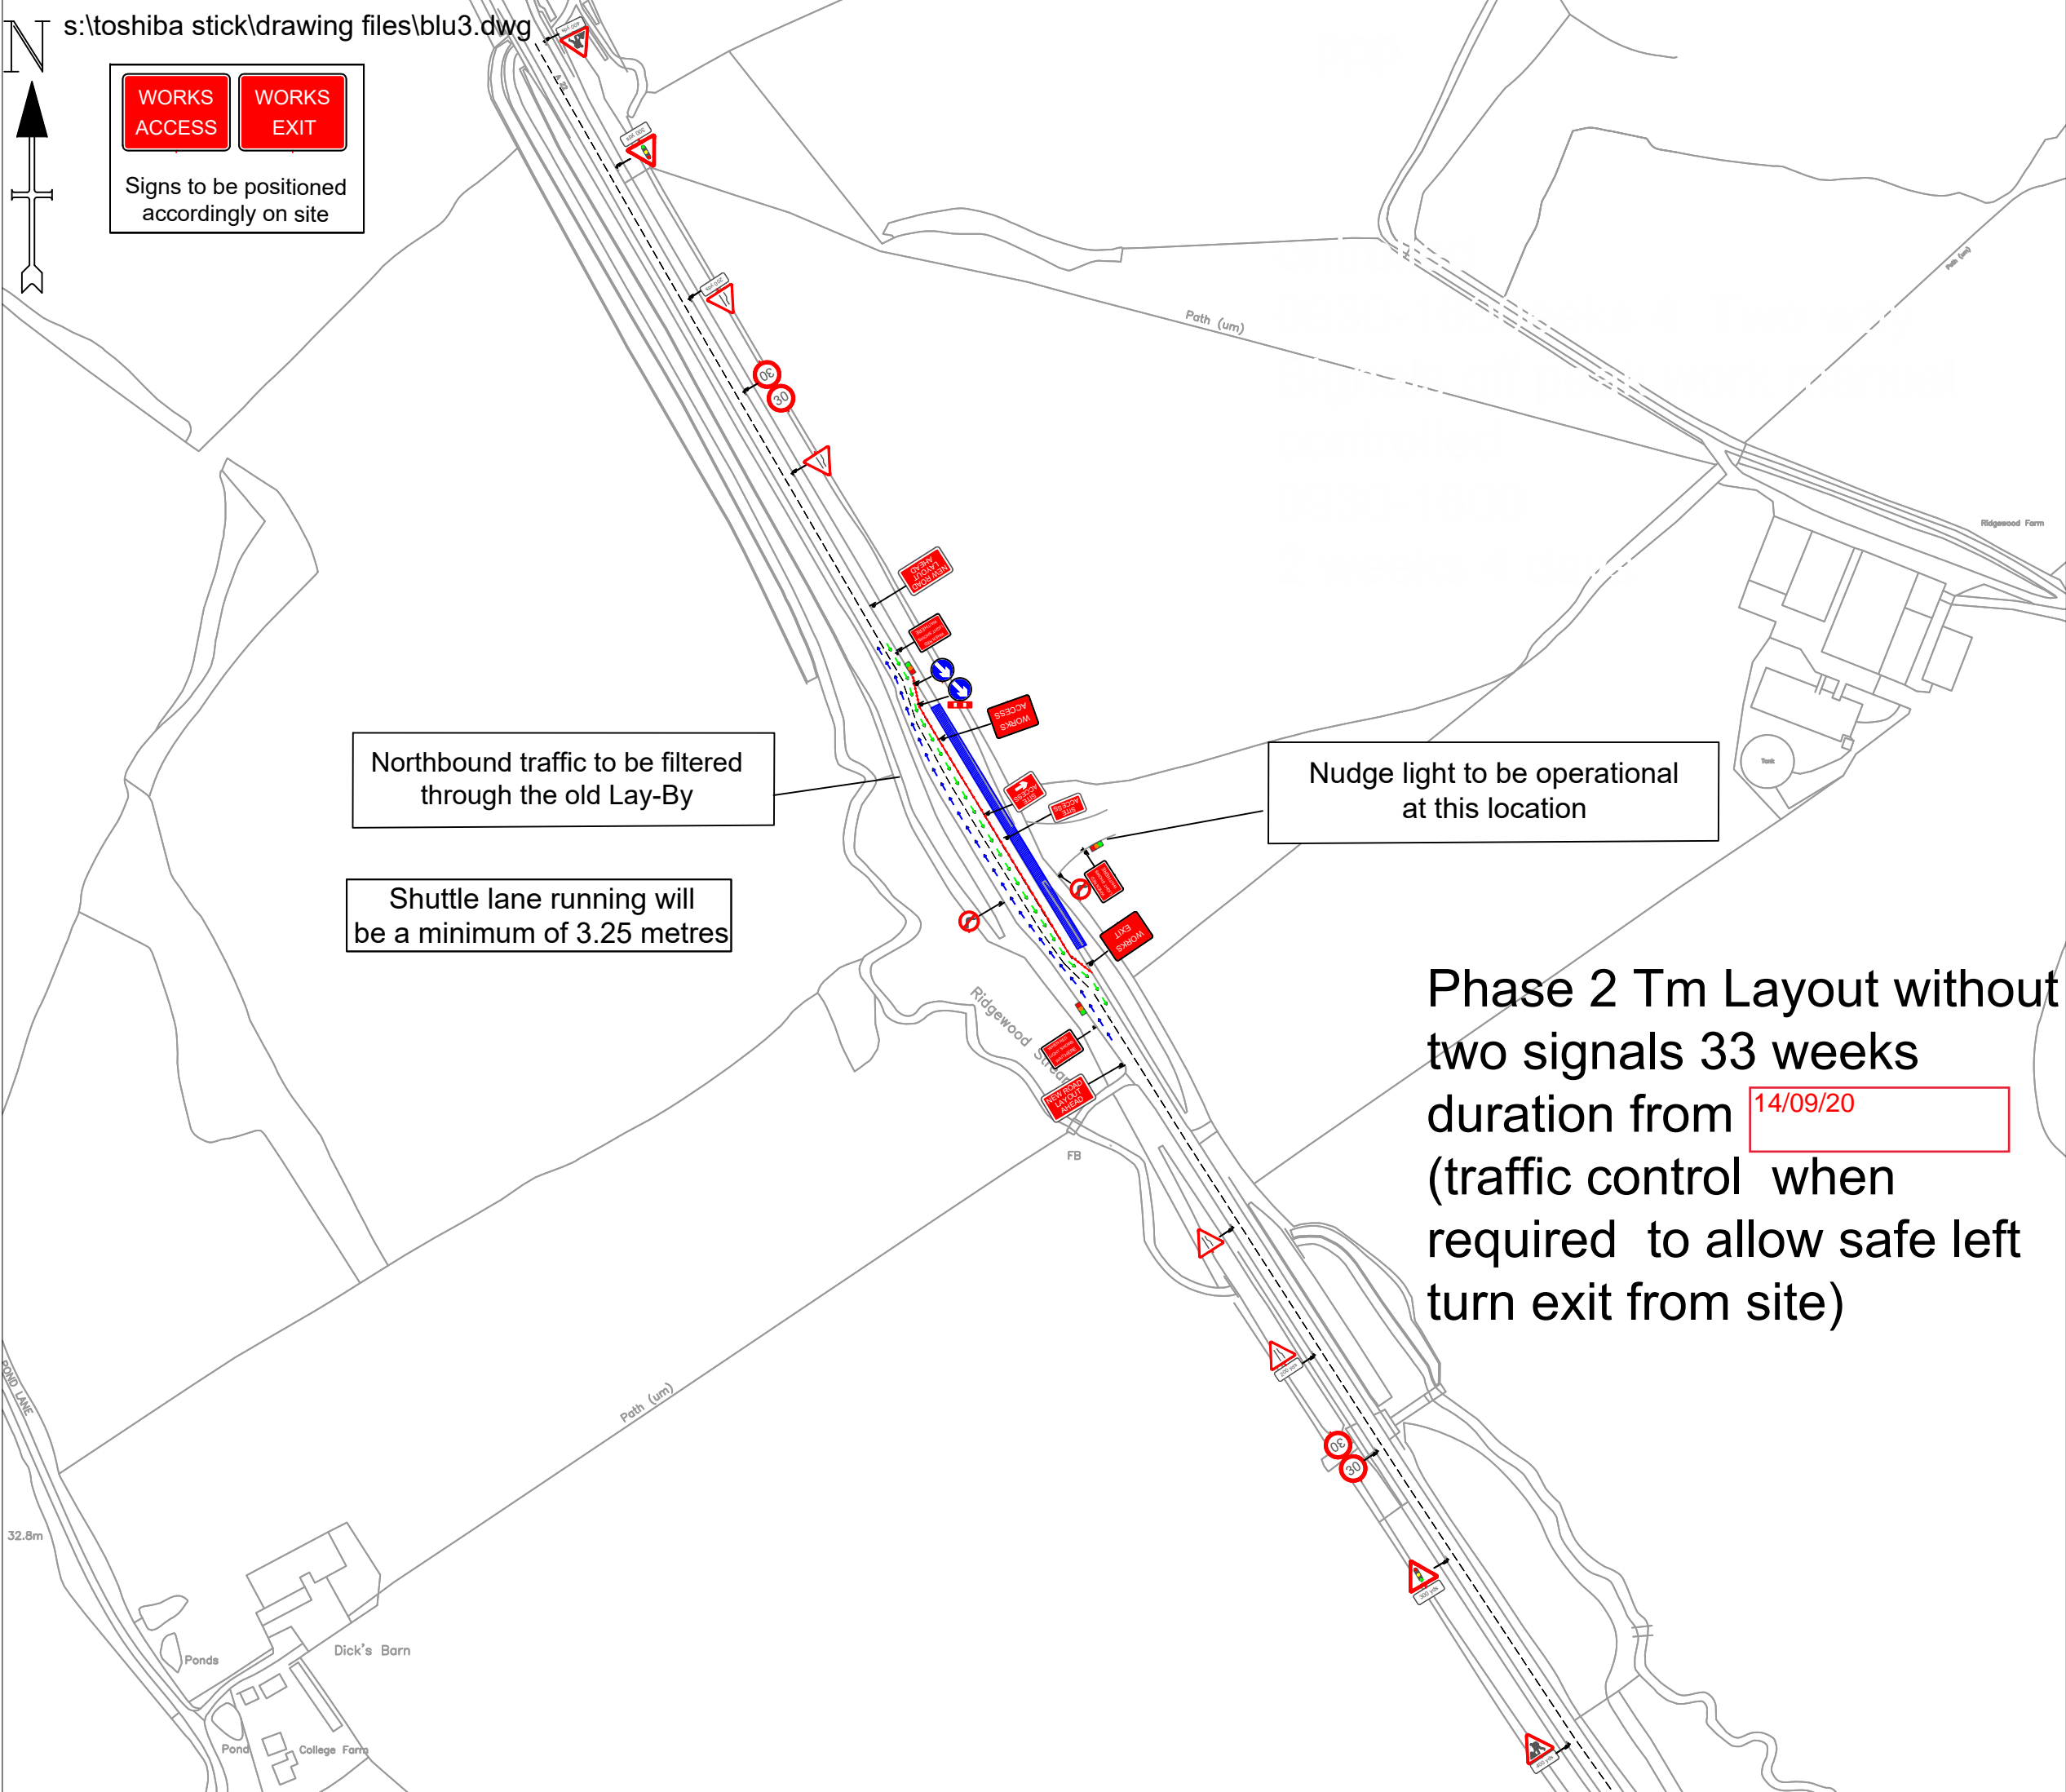




H W Martin (Traffic Management) Ltd.
Head Office:
Fordbridge Lane
Blackwell
Alfreton
Derbyshire
DE55 5JY
Telephone: 01773 813213
Fax: 01773 813331
www.hwmartin.com

Member of the
TMCA
TRAFFIC MANAGEMENT
CONTRACTORS ASSOCIATION





UNIT 5&10 MILL PLACE
PLATT IND ESTATE
MAIDSTONE ROAD
SEVENOAKS
TN15 8FD
TEL: 01732 783980
FAX: 01732 780941
WEB: www.amberlangis.com

Additional Information:


All drawings are compliant with


Safety at Street Works
and Road Works


A Code of Practice


Drawing Keys:


KEY


 Traffic sign


 Traffic cone


 Traffic signals to Diagram 3000.1


 Working Space

 Safety Zone


 Pedestrian Barrier

 South Traffic Flow

 North Traffic Flow

 SAFETY ZONE DIMENSIONS
Permanent speed limit 60mph
Sideways safety zone 1.2m
Longways safety zone 60m
(Dimensions are minima)

Client.



Type of works:

Narrow Lanes


Title of Scheme/Project:

A22 Ridgewood Farm


Name of drawing.

Phase 2
New Roundabout
Construction
Eastern Half

Speed limit of road.

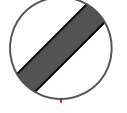

Speed limit reduction



Drawing Number.

BORO-A22-AL003

Date Drawn:

05/08/19

Date Checked:

05/08/19

Date Approved:

05/08/19

Drawn by:

Paul Crerand

Checked by:

Jeff Cornwell

Approved by:

Simon Camm

Current revision

2

See previous revisions below.

Rev	Details:	Date:
1	Tm Signage Added (Roundabout Construction) Phase 2	05/08/19
2	Tm Signage Added (Roundabout Construction) Phase 2	16/09/19
3	Tm Signage Added (Roundabout Construction) Phase 2	20/11/19


Original Drawing size

A3


Scale

NTS

This drawing is the property of the H W Martin group of companies, no part of this drawing may be reproduced in any form without prior permission.

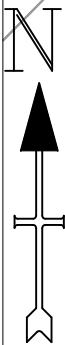

d:\drawing files\blu3.dwg

 

Dick's Barn

Path (um)

Ridgewood Farm

FB

Path (um)

WORKS ACCESS


WORKS EXIT

Signs to be positioned accordingly on site

Phase 2 continued TM Layout without two signals 33 weeks duration. Planned from 17th


From


 once roundabout is completed.
(traffic control when required to allow safe left turn exit from site)



H W Martin (Traffic Management) Ltd.
Head Office:
Fordbridge Lane
Blackwell
Alfreton
Derbyshire
DE55 5JY
Telephone: 01773 813213
Fax: 01773 813331
www.hwmartin.com

Member of the
TMCA
TRAFFIC MANAGEMENT
CONTRACTORS ASSOCIATION





UNIT 5&10 MILL PLACE
PLATT IND ESTATE
MAIDSTONE ROAD
SEVENOAKS
TN15 8FD
TEL: 01732 783980
FAX: 01732 780941
WEB: www.amberlangis.com

Additional Information:









All drawings are compliant with

Safety at Street Works
and Road Works

A Code of Practice

Drawing Keys:


KEY

-  Traffic sign
-  Traffic cone
-  Traffic signals to Diagram 3000.1
-  Working Space
-  Safety Zone
-  Pedestrian Barrier
-  South Traffic Flow
-  North Traffic Flow

(S)



SAFETY ZONE DIMENSIONS
Permanent speed limit 60mph
Sideways safety zone 1.2m
Longways safety zone 60m
(Dimensions are minima)

Client.



Type of works: Narrow Lanes

Title of Scheme/Project: A22
Ridgewood Farm

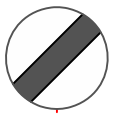Name of drawing. Phase 10 New Roundabout Construction Western landscaping reinstatement	Speed limit of road. 	Speed limit reduction 
--	---	--

Drawing Number. BORO-A22-AL007

Date Drawn: 06/08/19	Date Checked: 06/08/19	Date Approved: 06/08/19
Drawn by: Paul Crerand	Checked by: Jeff Cornwell	Approved by: Simon Camm


Current revision	1	
------------------	---	--

See previous revisions below.

Rev	Details:	Date:
1	Tm Signage Added (Roundabout Construction) Phase 10	06/08/19

Original Drawing size	A3	Scale	NTS
-----------------------	----	-------	-----

This drawing is the property of the H W Martin group of companies, no part of this drawing may be reproduced in any form without prior permission.

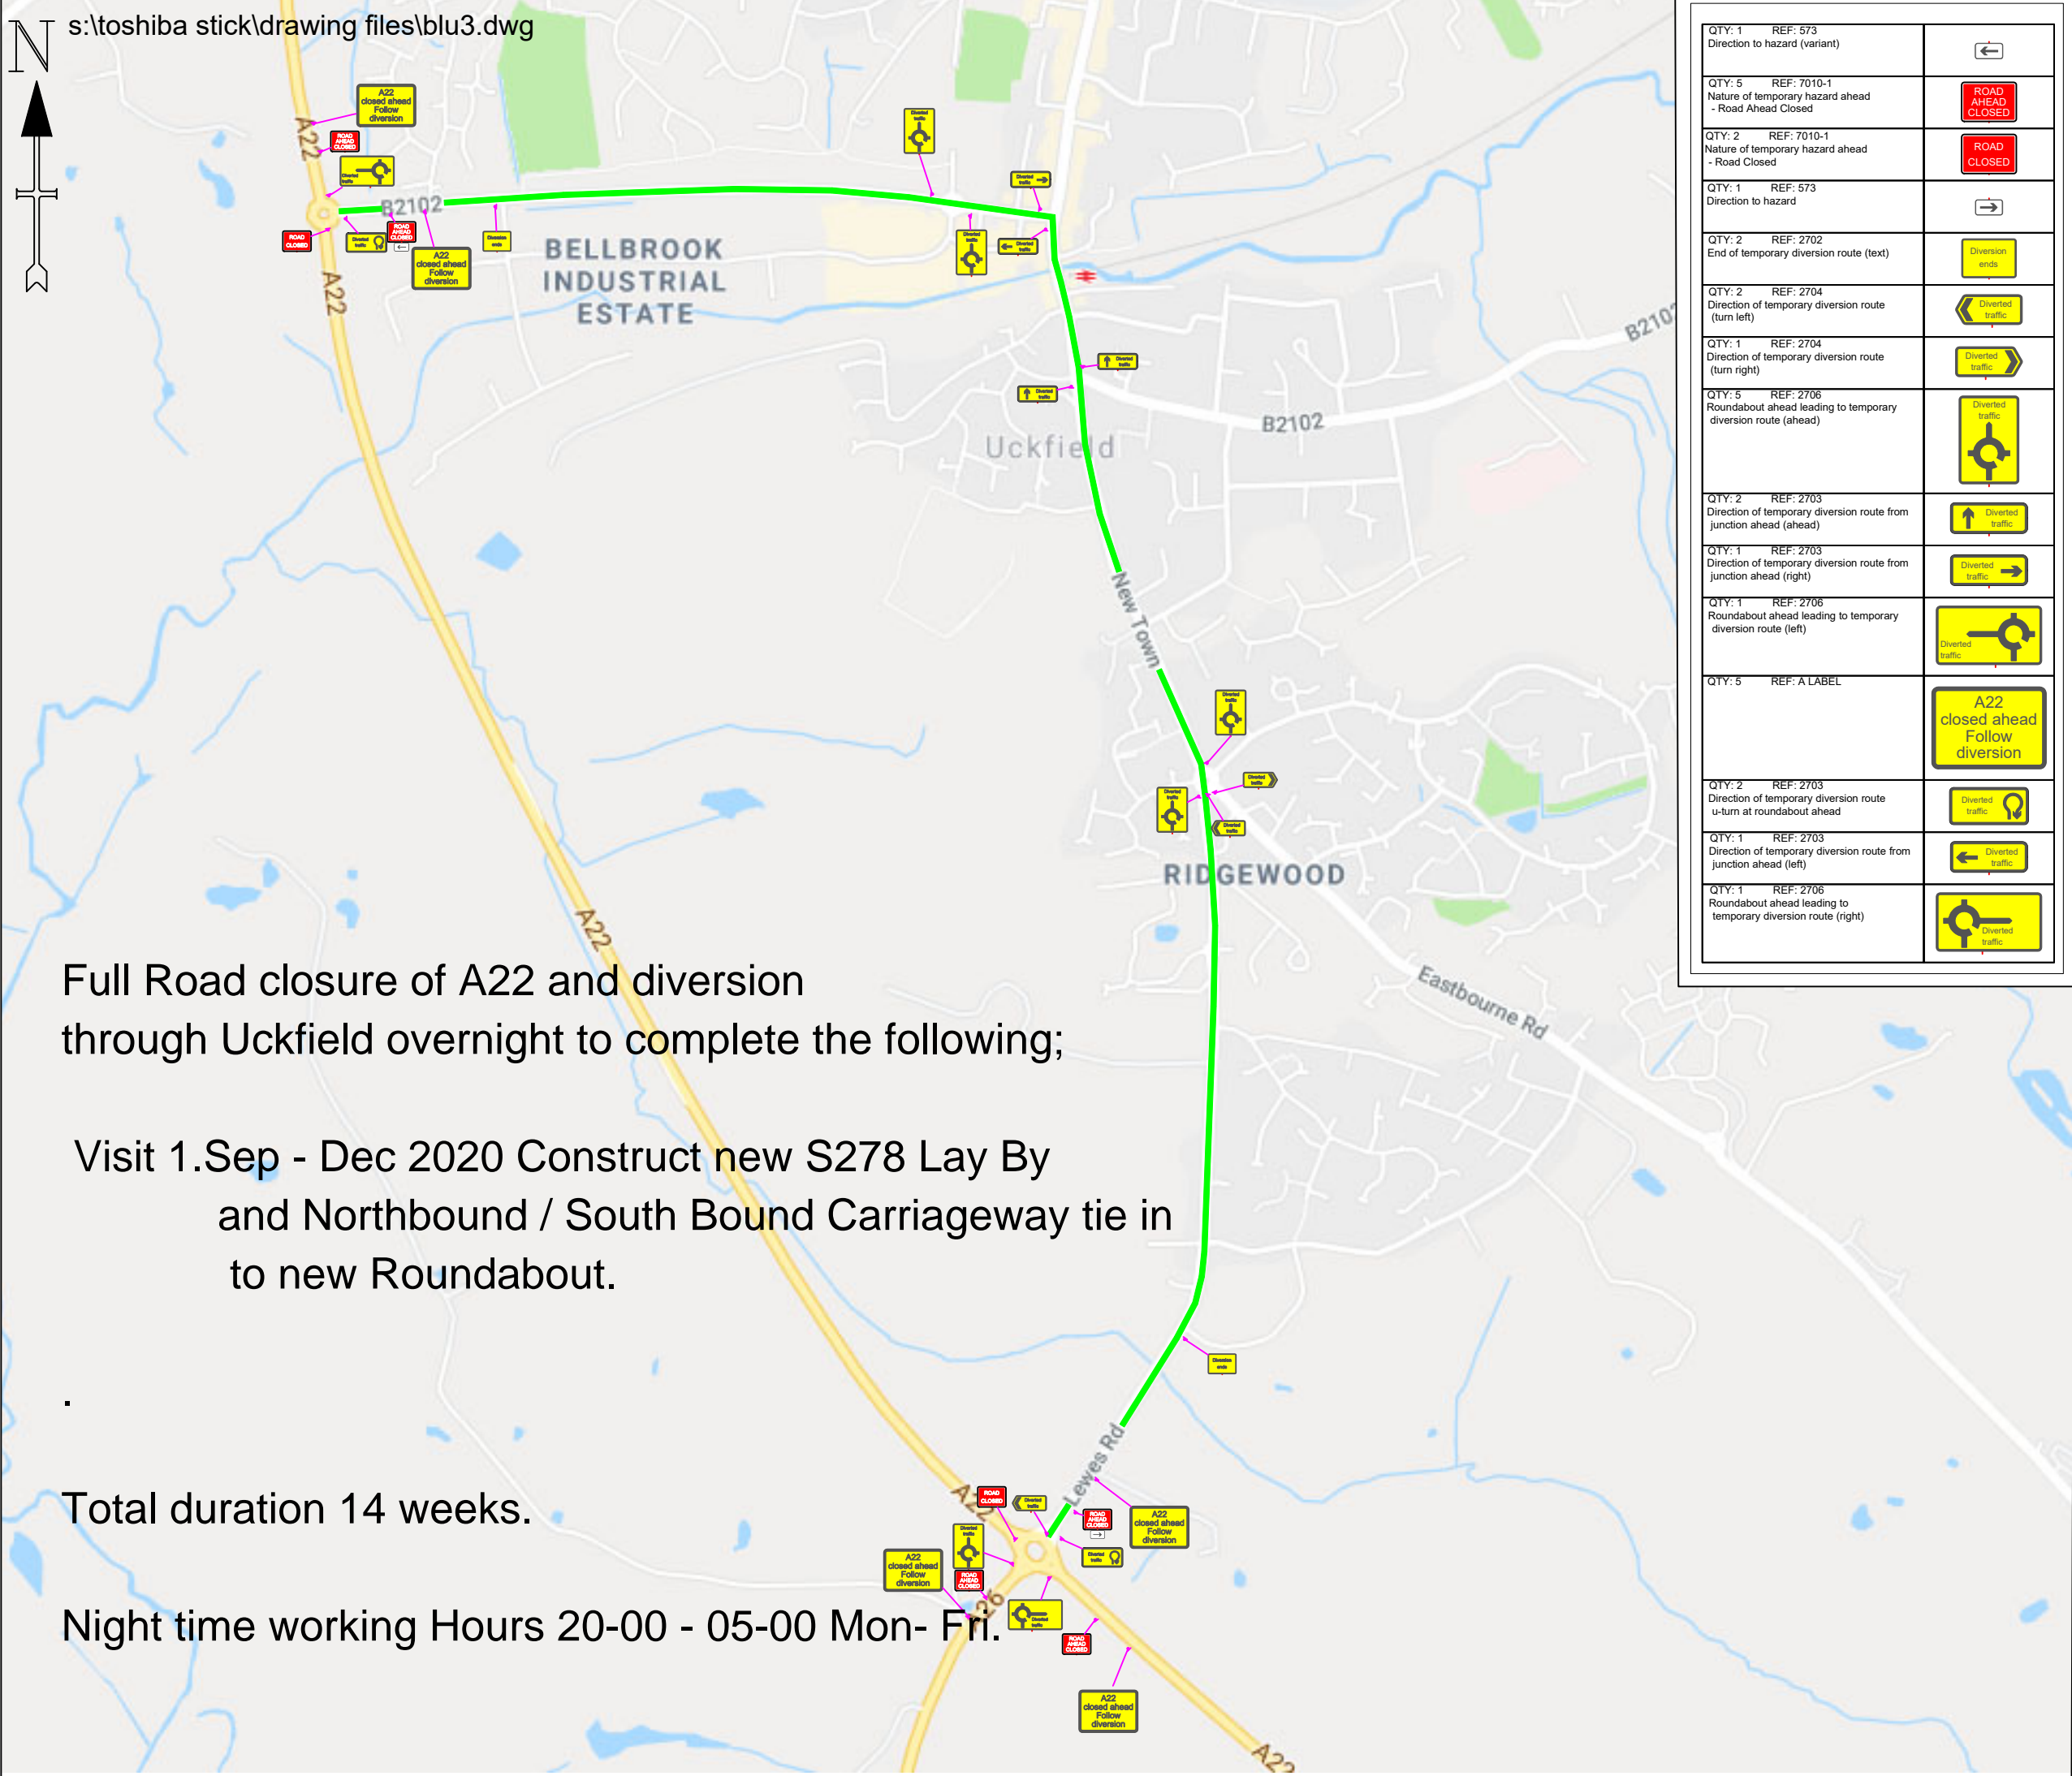

QTY: 1 REF: 573 Direction to hazard (variant)	
QTY: 5 REF: 7010-1 Nature of temporary hazard ahead - Road Ahead Closed	
QTY: 2 REF: 7010-1 Nature of temporary hazard ahead - Road Closed	
QTY: 1 REF: 573 Direction to hazard	
QTY: 2 REF: 2702 End of temporary diversion route (text)	
QTY: 2 REF: 2704 Direction of temporary diversion route (turn left)	
QTY: 1 REF: 2704 Direction of temporary diversion route (turn right)	
QTY: 5 REF: 2706 Roundabout ahead leading to temporary diversion route (ahead)	
QTY: 2 REF: 2703 Direction of temporary diversion route from junction ahead (ahead)	
QTY: 1 REF: 2703 Direction of temporary diversion route from junction ahead (right)	
QTY: 1 REF: 2706 Roundabout ahead leading to temporary diversion route (left)	
QTY: 5 REF: A LABEL A22 closed ahead Follow diversion	
QTY: 2 REF: 2703 Direction of temporary diversion route u-turn at roundabout ahead	
QTY: 1 REF: 2703 Direction of temporary diversion route from junction ahead (left)	
QTY: 1 REF: 2706 Roundabout ahead leading to temporary diversion route (right)	

H W Martin (Traffic Management) Ltd.
Head Office:
Fordbridge Lane
Blackwell
Alfreton
Derbyshire
DE55 5JY
Telephone: 01773 813213
Fax: 01773 813331
www.hwmartin.com

Member of the

TRAFFIC MANAGEMENT
CONTRACTORS ASSOCIATION

UNIT 5&10 MILL PLACE
PLATT IND ESTATE
MAIDSTONE ROAD
SEVENOAKS
TN15 8FD
TEL: 01732 783980
FAX: 01732 780941
WEB: www.amberlangis.com

Additional Information:

All drawings are compliant with

Safety at Street Works
and Road Works

A Code of Practice




Drawing Keys:

KEY

- Traffic sign
- Traffic cone
- Traffic signals to Diagram 3000.1
- Working Space
- Safety Zone
- Pedestrian Barrier
- Diversion Route

SAFETY ZONE DIMENSIONS

- Permanent speed limit 30mph or less
- Sideways safety zone 0.5m
- Longways safety zone 0.5m
- (Dimensions are minima)

Client.			
<div></div> <div>MILDREN CONSTRUCTION</div>			
Type of works:		Road Closure	
Title of Scheme/Project:		A22 Ridgewood Farm New Roundabout Construction Resurfacing Works	
Name of drawing.		Speed limit of road.	Speed limit reduction
A22 Ridgewood Farm			
Drawing Number.		BORO-A22-AL010	
Date Drawn: 23/08/19	Date Checked: 23/08/19	Date Approved: 23/08/19	
Drawn by: Paul Crerand	Checked by: Jeff Cornwell	Approved by: Simon Camm	
Current revision	1		
See previous revisions below.			
Rev	Details:		Date:
1	Tm Signage Added		23/08/19
Original Drawing size		A3	Scale NTS